
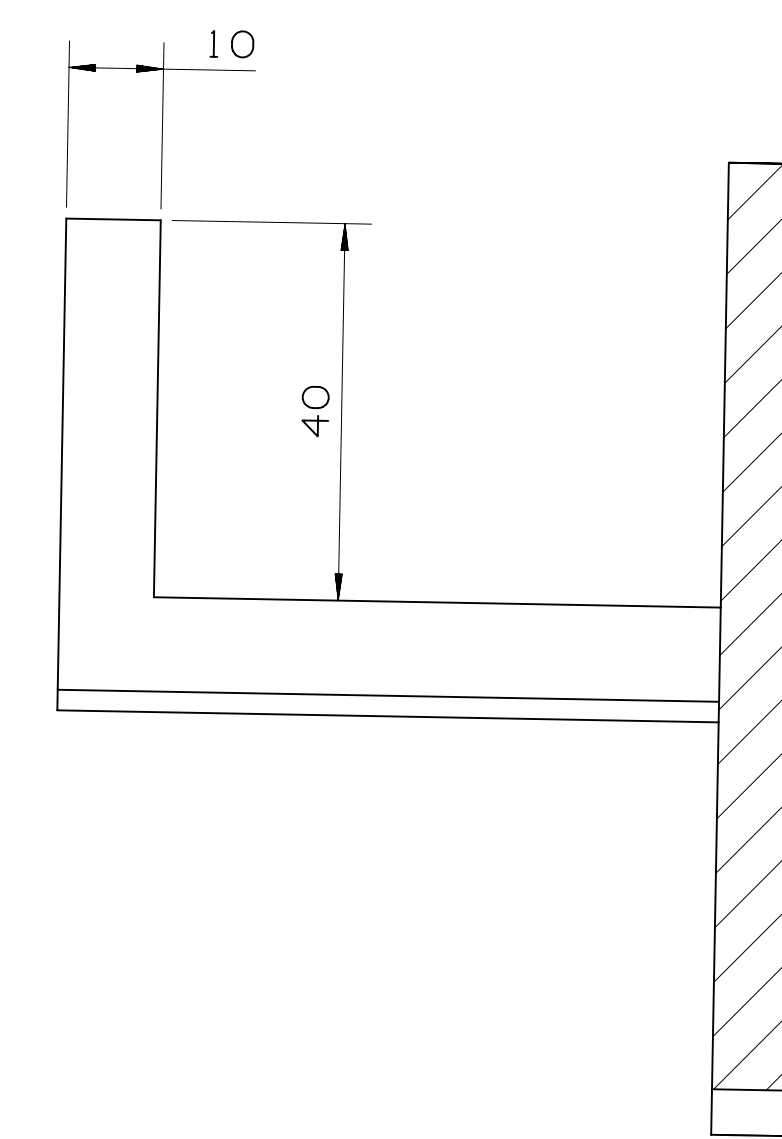
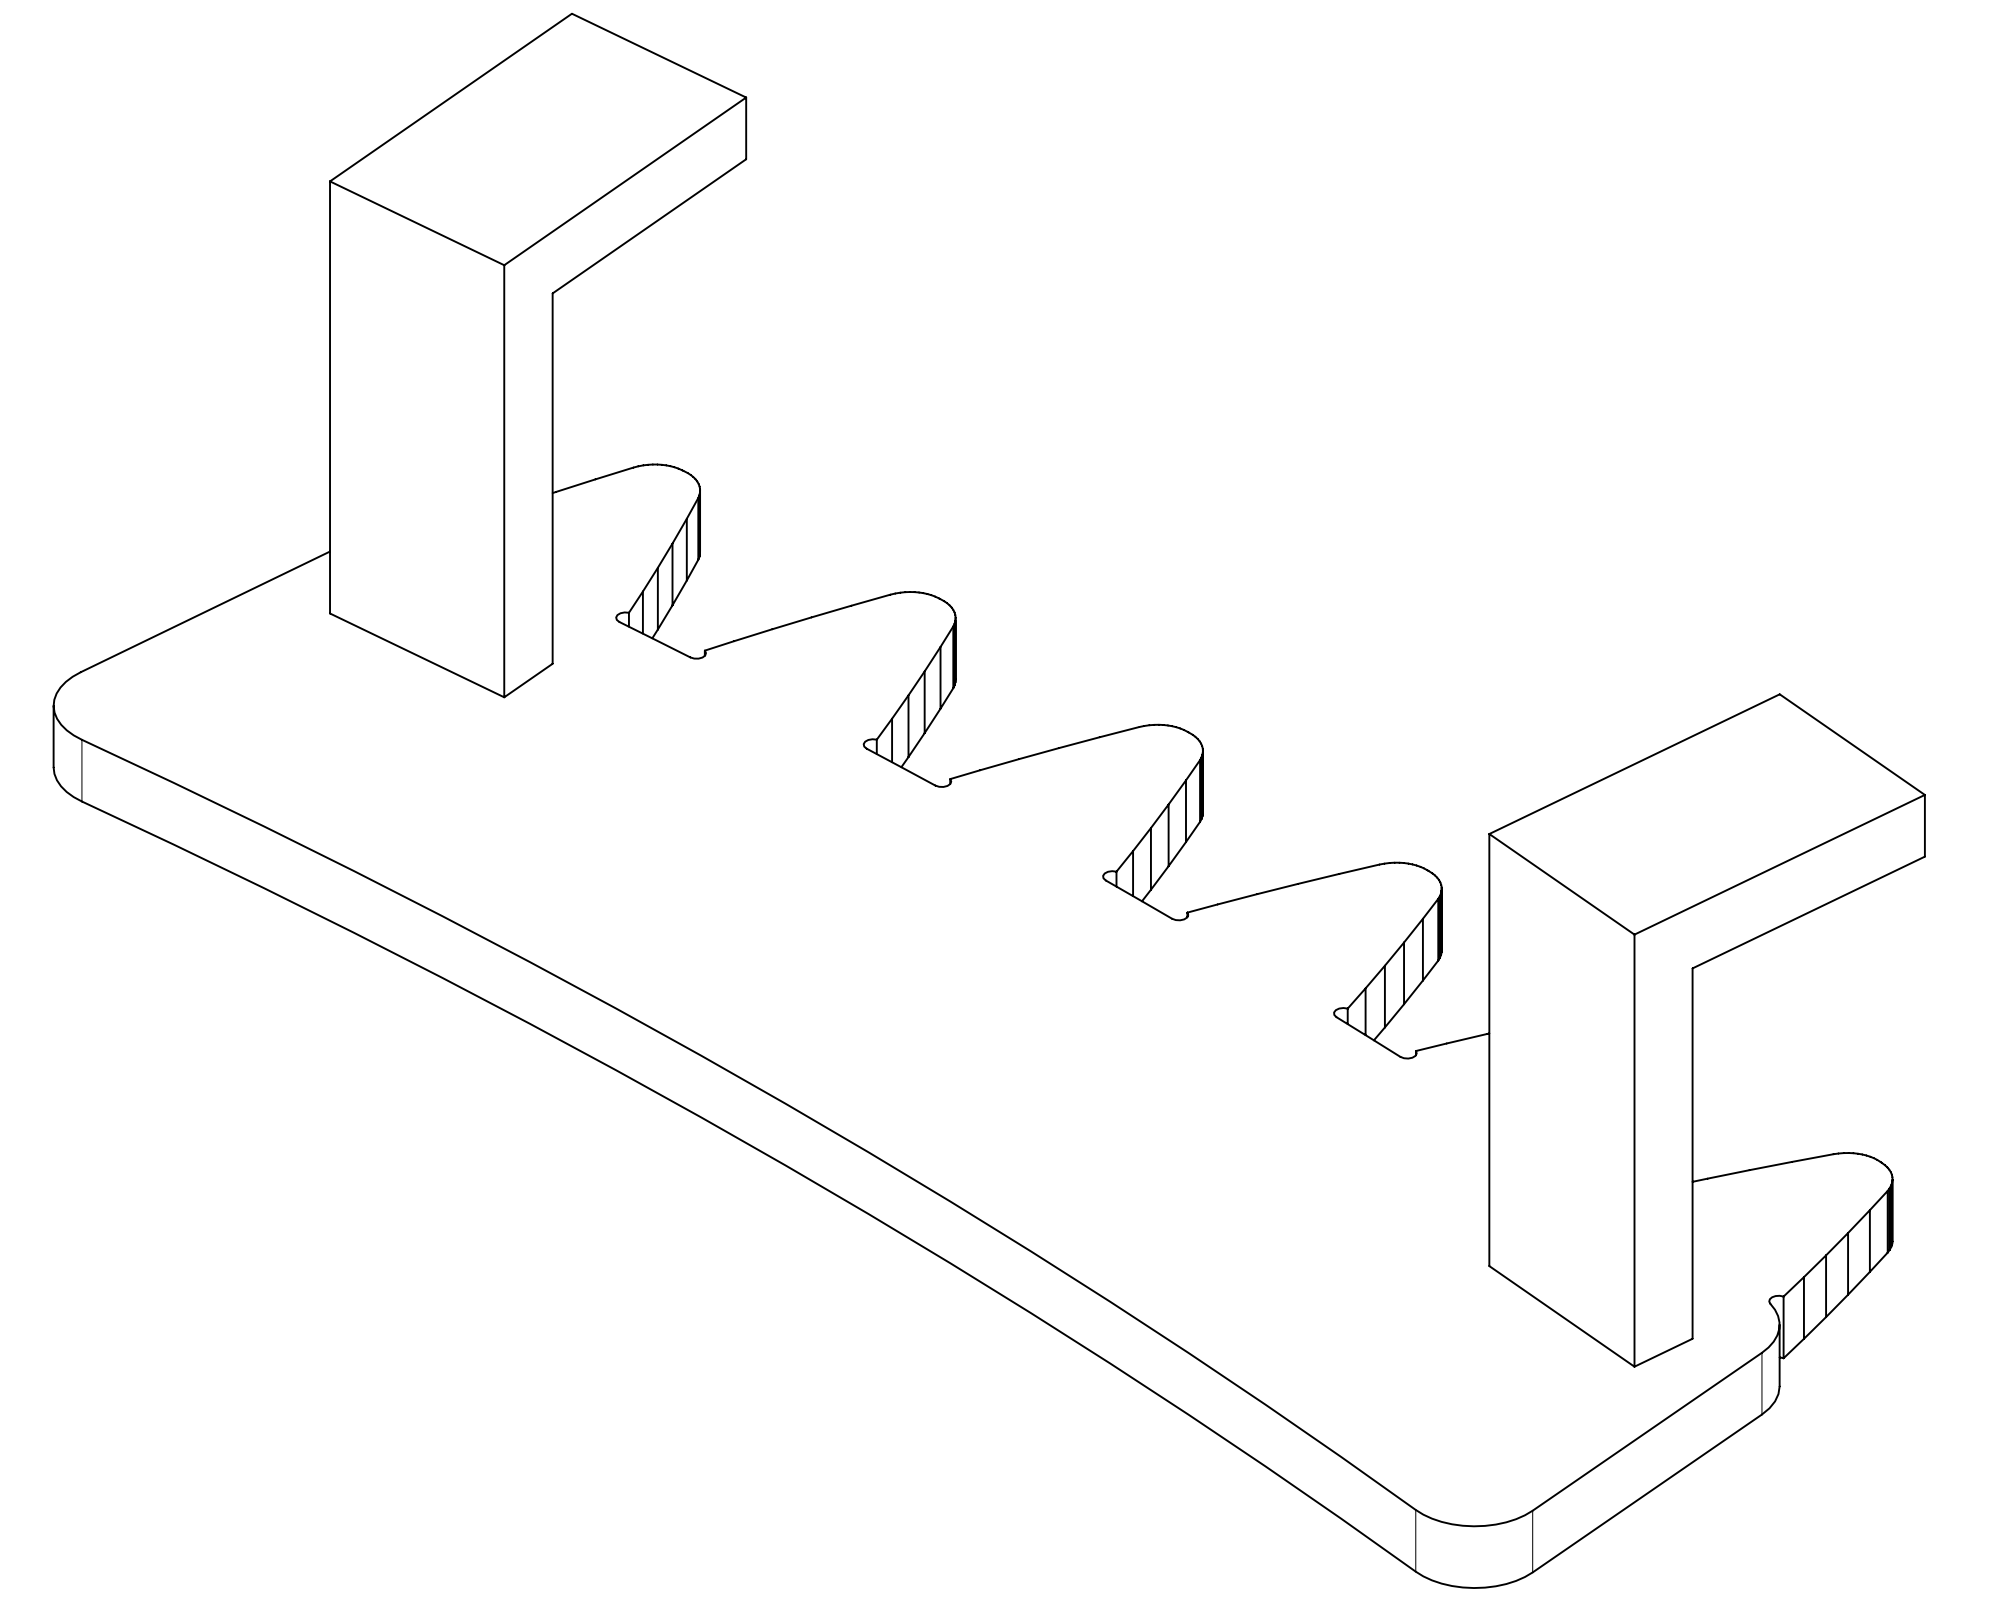
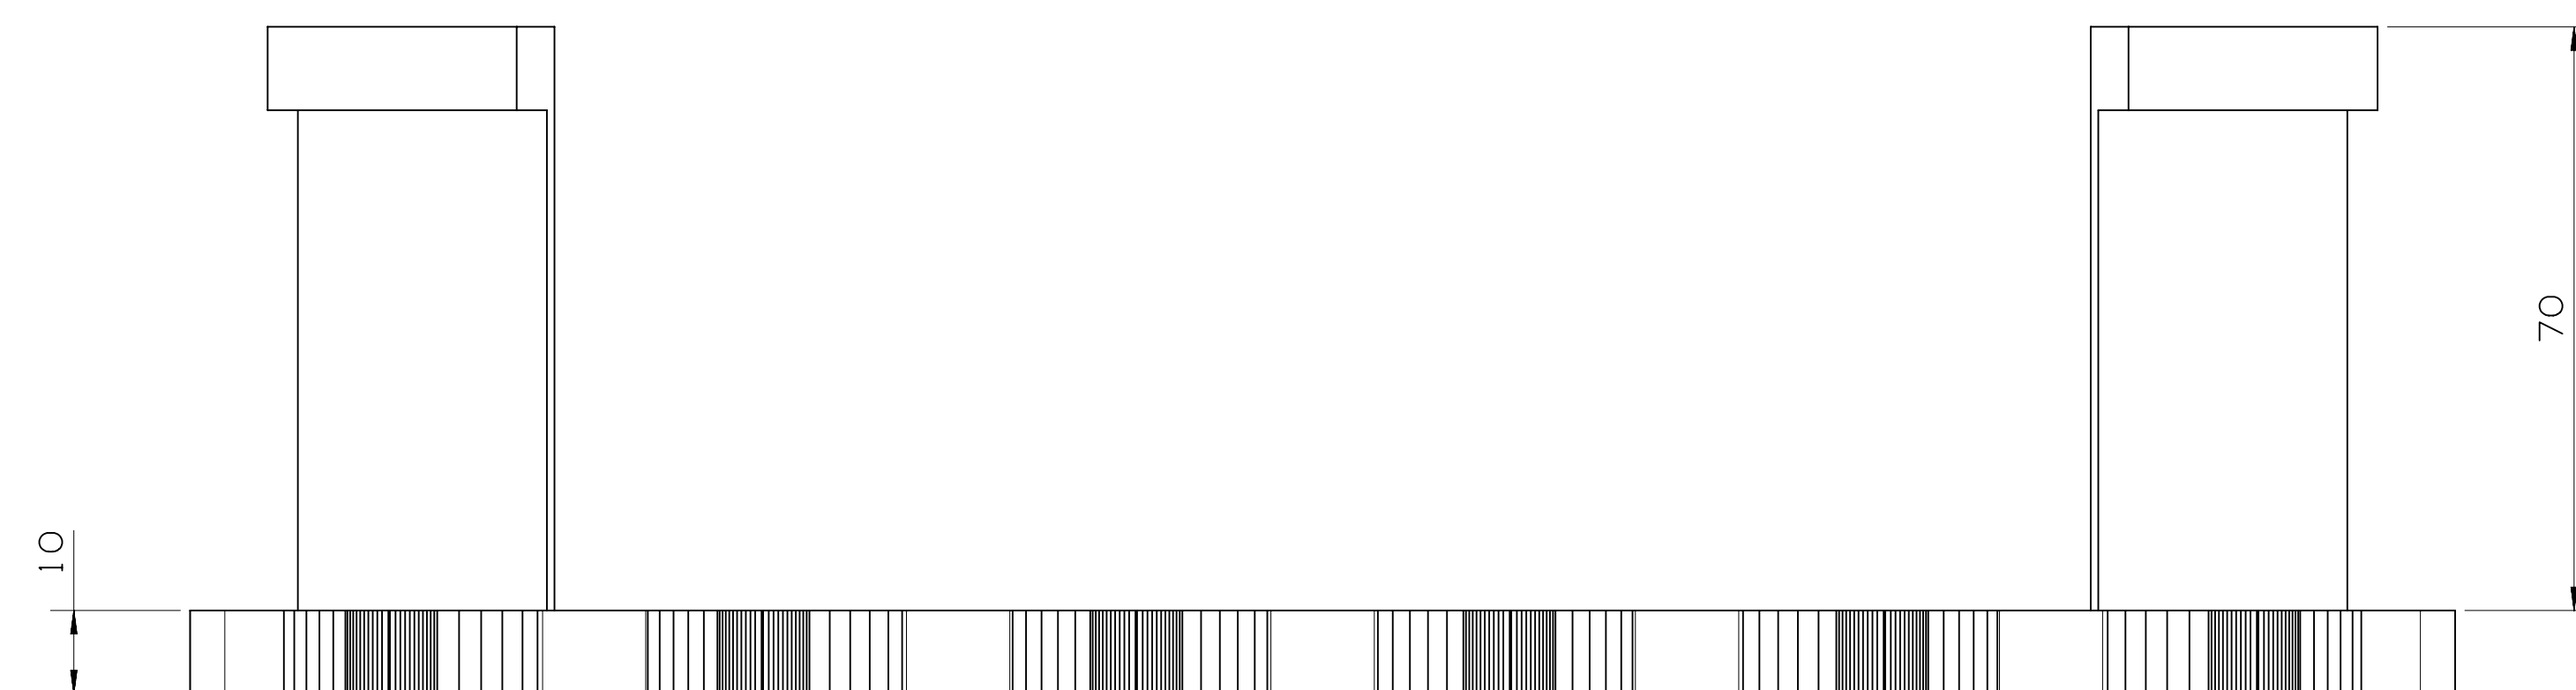
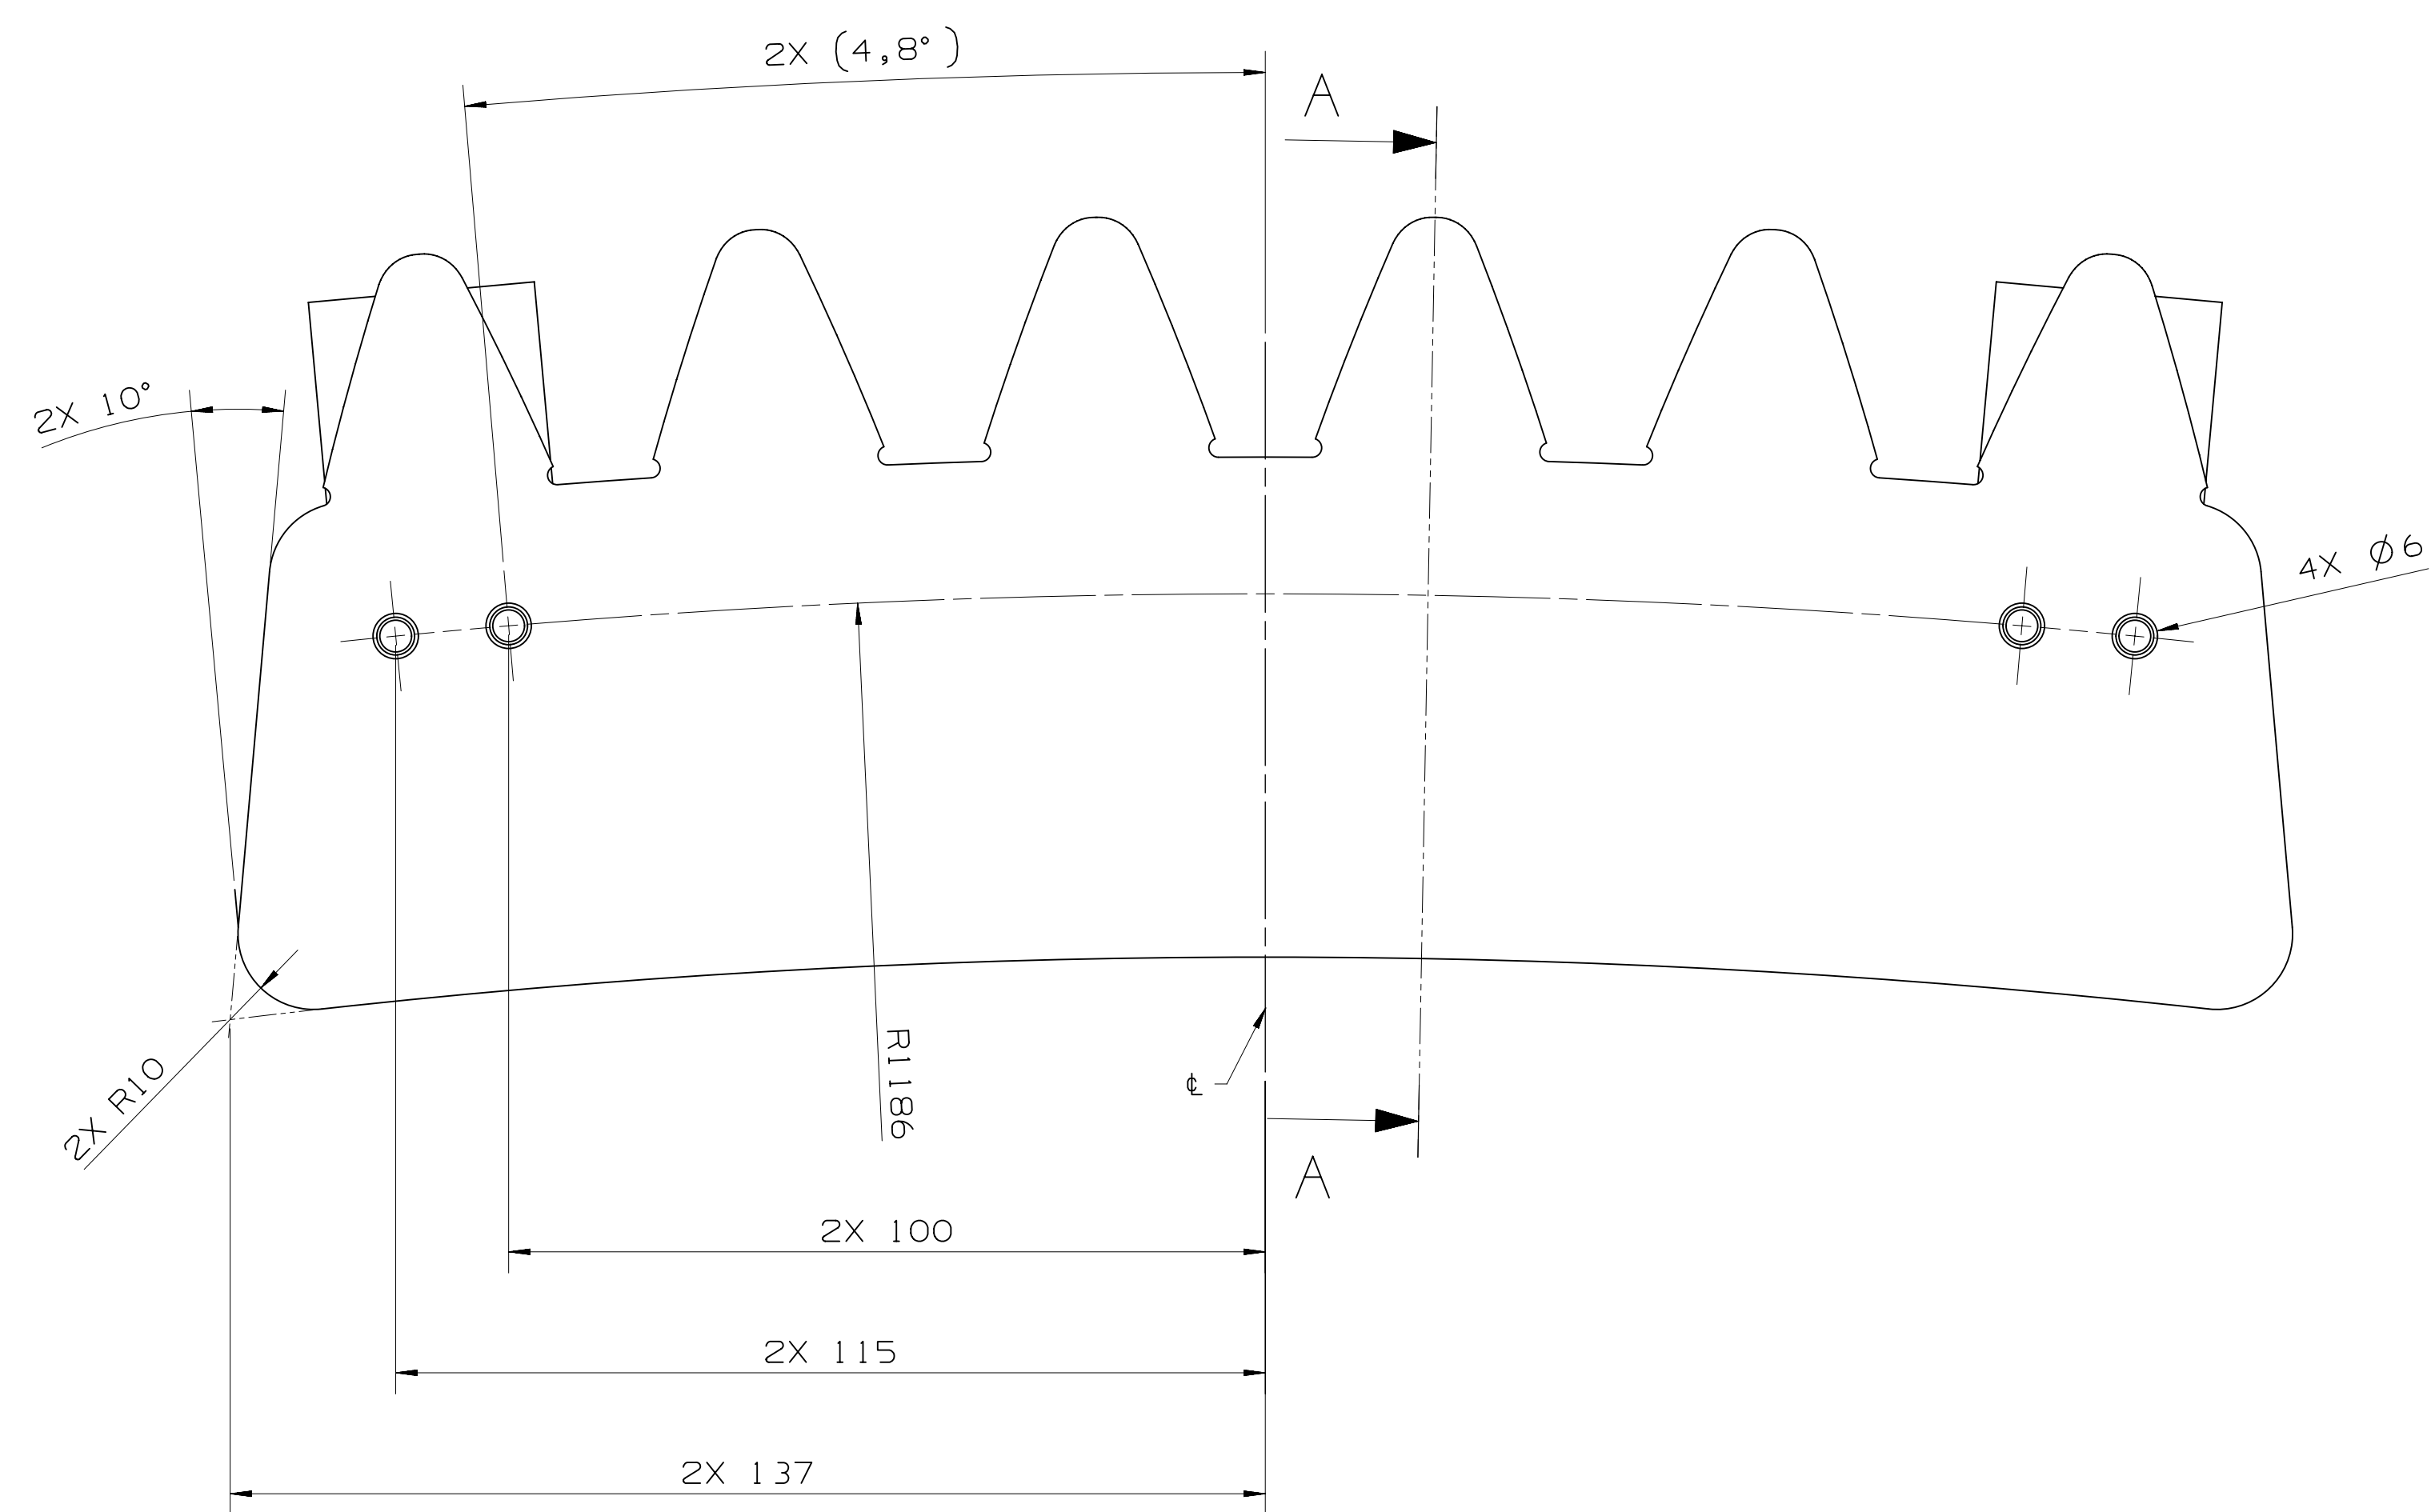


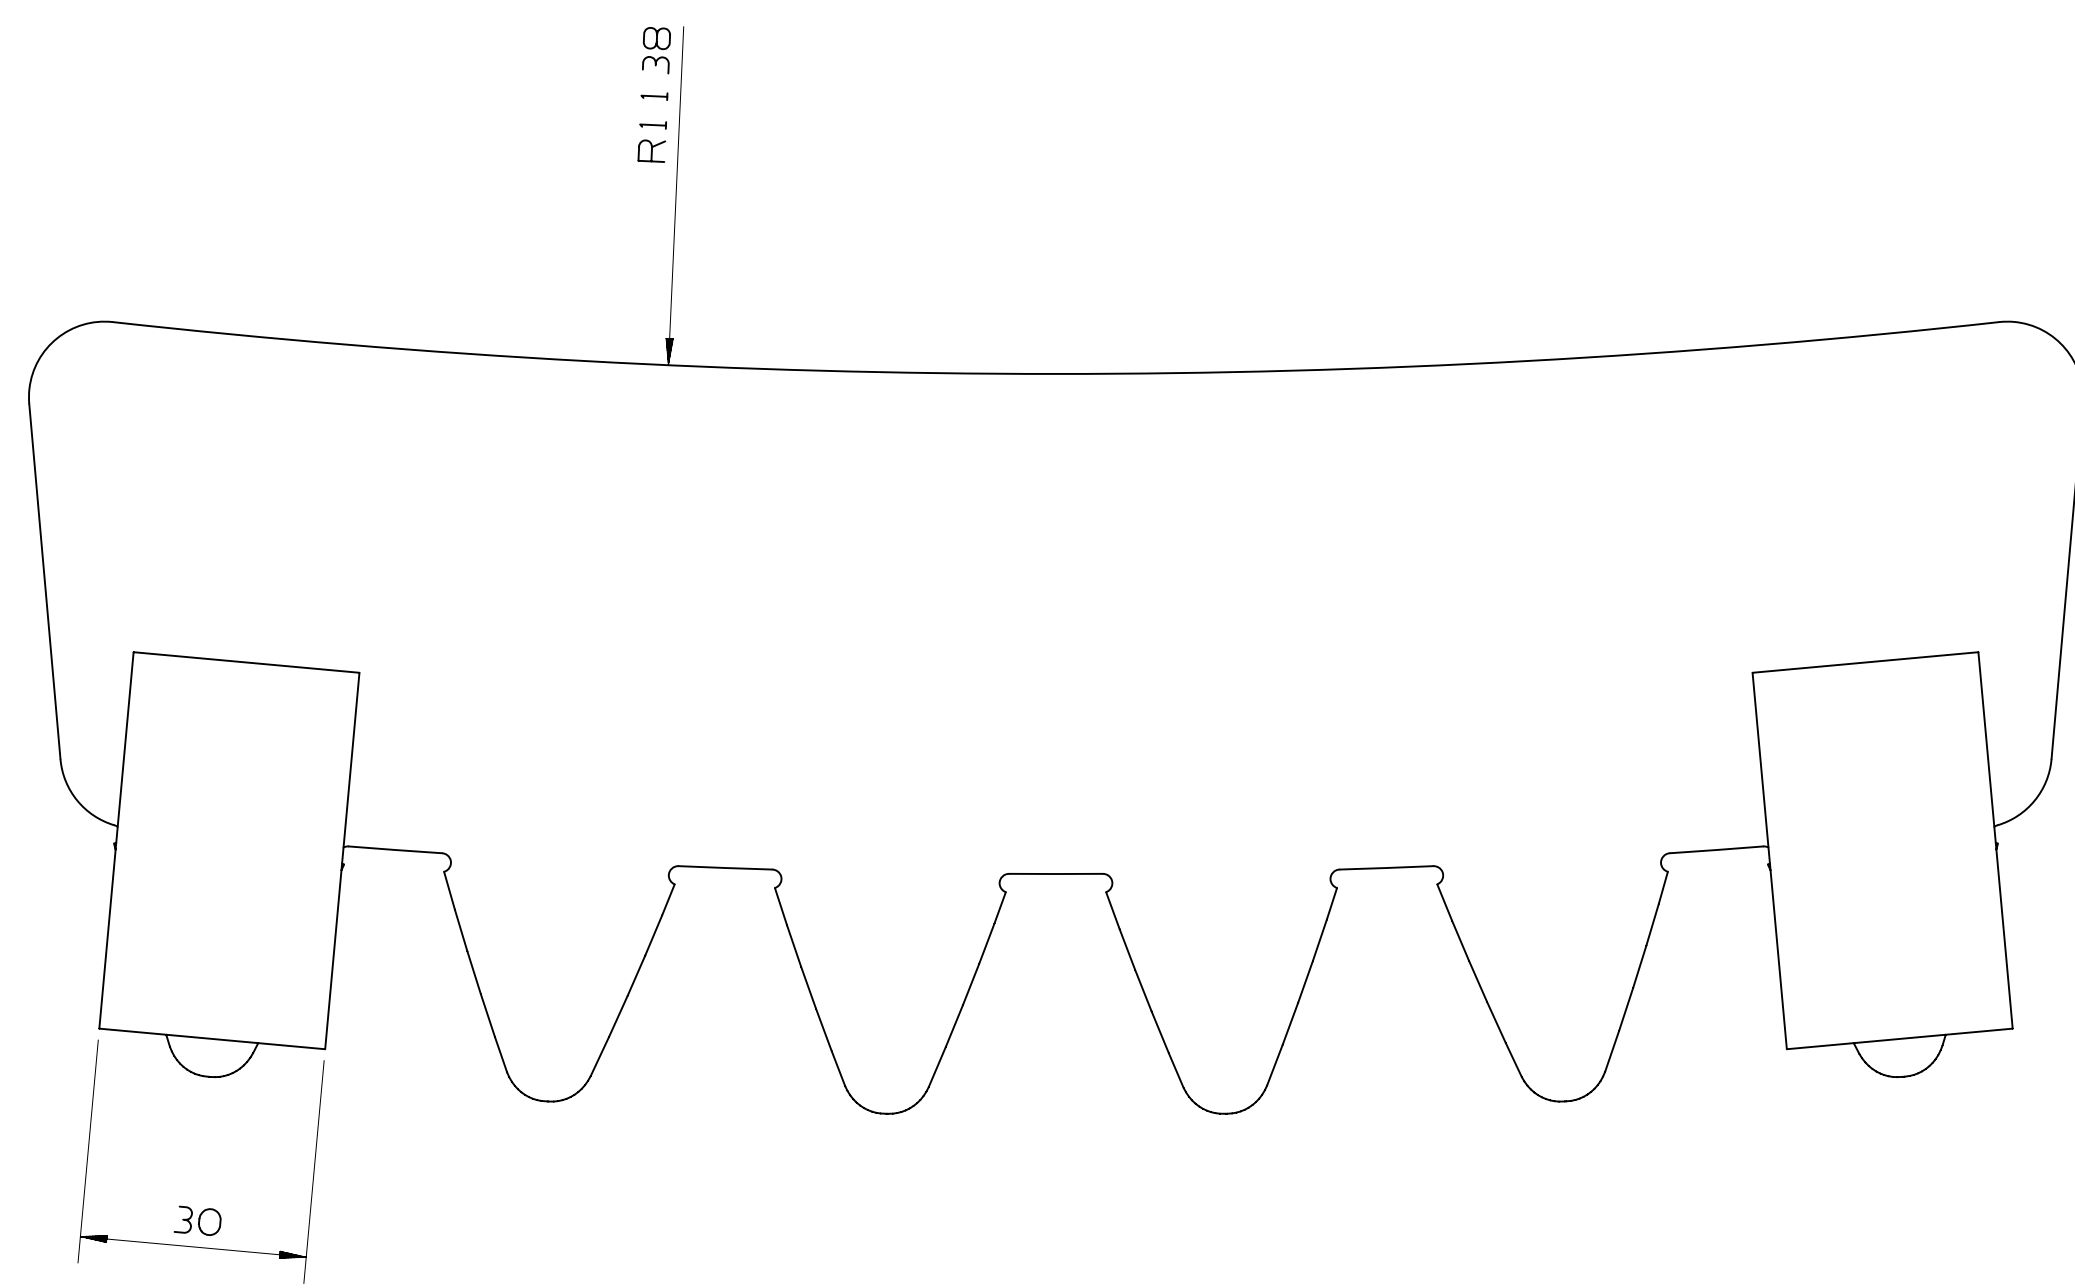

SECTION A - A